



Moyvannan Electricity Substation

Environmental Impact Assessment Report

Annex 3.3: Control Building Plans & Elevations

Energia Renewables ROI Limited


Galetech Energy Services

Clondargan, Stradone, Co. Cavan Ireland

Telephone +353 (0)49 555 5050


www.galetechenergyservices.com



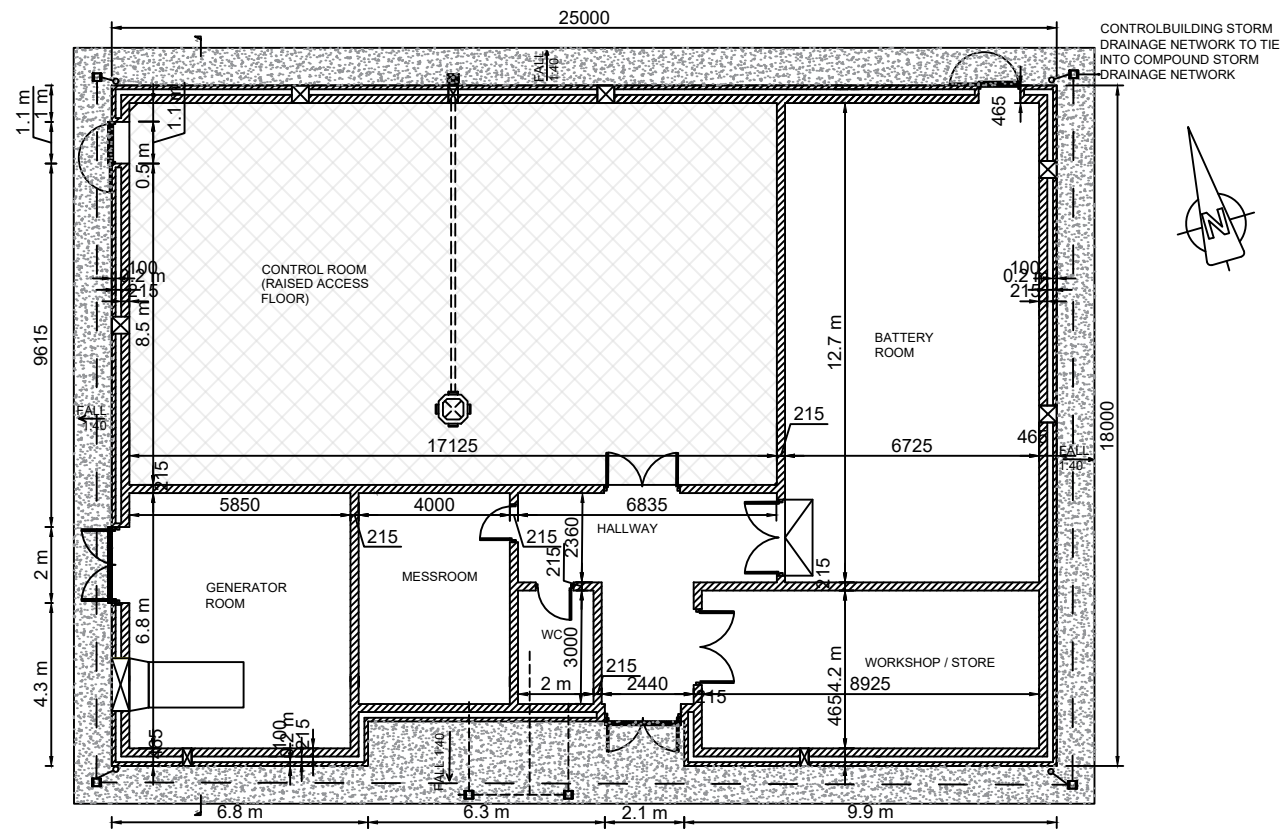


GROUND FLOOR LAYOUT PLAN
Scale 1:100


CONTROL BUILDING
FOUL DRAINAGE TO
FOUL HOLDING
TANK

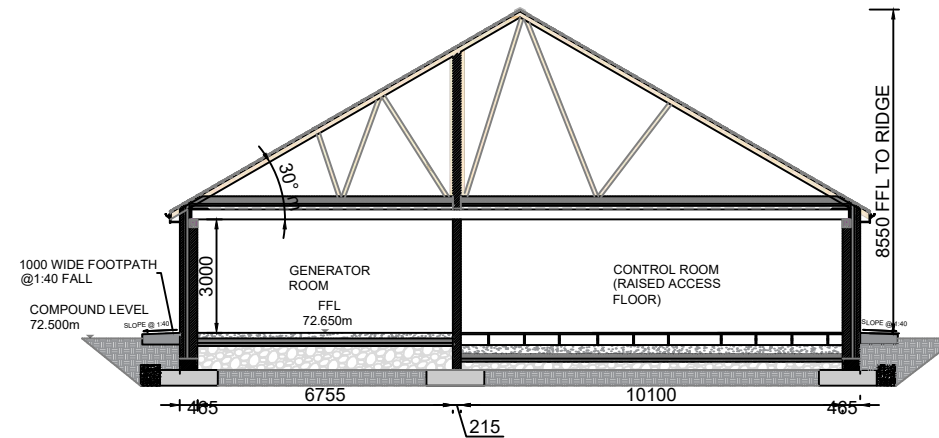


SECTION A-A
Scale 1:100

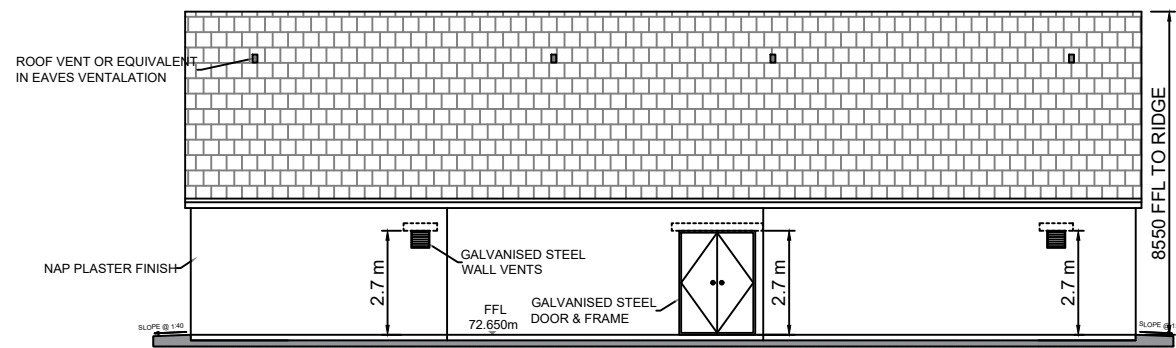


FRONT ELEVATION - SOUTH
Scale 1:100

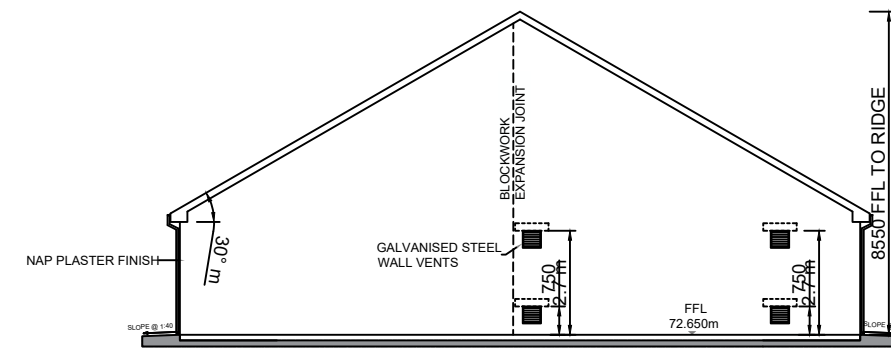

SIDE ELEVATION - EAST
Scale 1:100

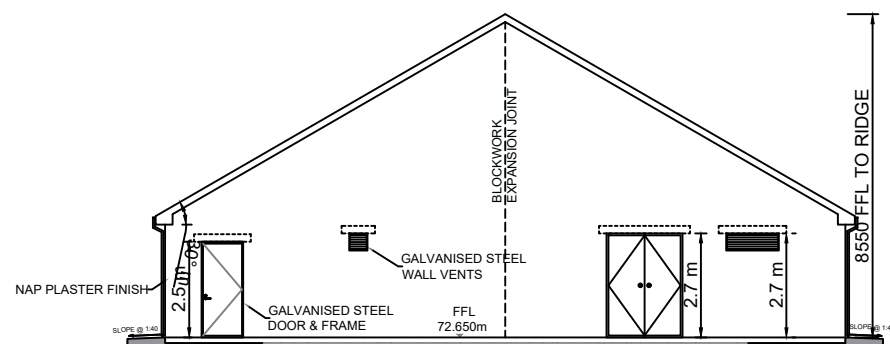

SIDE ELEVATION - WEST
Scale 1:100

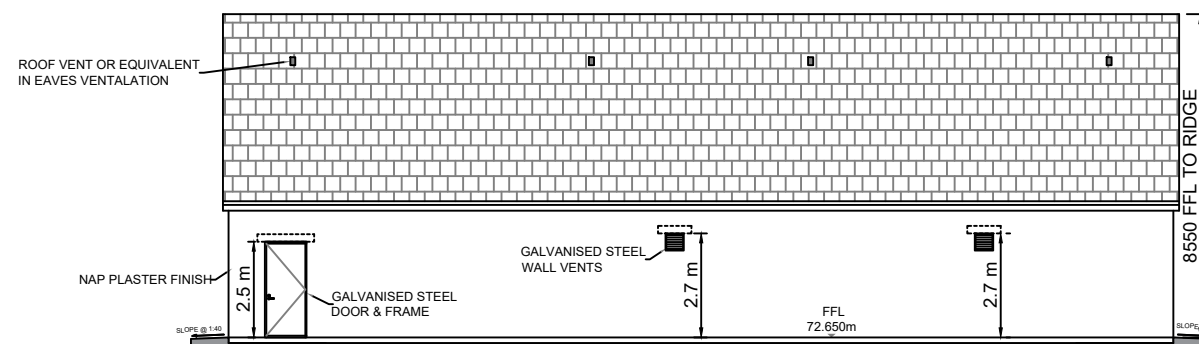

REAR ELEVATION - NORTH
Scale 1:100

Notes:

1. All dimensions must be checked on site and not scaled from this drawing.
2. All dimensions in millimetres unless otherwise stated.
3. Dimensions may vary depending on site conditions.

Date:	Rev:	Description:	Drawn By:

Prepared By:


 Client: **ENERGIA RENEWABLES ROI LTD.**
 Job Title: **MOYVANNAN ELECTRICITY SUBSTATION**
 Drawing Title: **ANNEX 3.3: CONTROL BUILDING PLANS & ELEVATIONS**
 Drawing No. SEV001SS_PAS_GA-0.01 Stage: **PLANNING**
 Scale: (A3) 1:200 Date: 11/10/2024 Revision No.: REV 0
 Drawn By: EF Checked By: JB Confirmed By: SC

Client: ENERGIA RENEWABLES ROI LTD.		
Job Title: MOYVANNAN ELECTRICITY SUBSTATION		
Drawing Title: ANNEX 3.3: CONTROL BUILDING PLANS & ELEVATIONS		
Drawing No.	Stage:	PLANNING
SEV001SS_PAS_GA-0.01		
Scale:	Date:	Revision No.:
(A3) 1:200	11/10/2024	REV 0
Drawn By:	Checked By:	Confirmed By:
EF	JB	SC

