



Moyvannan Electricity Substation

Environmental Impact Assessment Report

Annex 3.1: Site Location Plan

Energia Renewables ROI Limited


Galetech Energy Services

Clondargan, Stradone, Co. Cavan Ireland


Telephone +353 (0)49 555 5050

www.galetechenergyservices.com



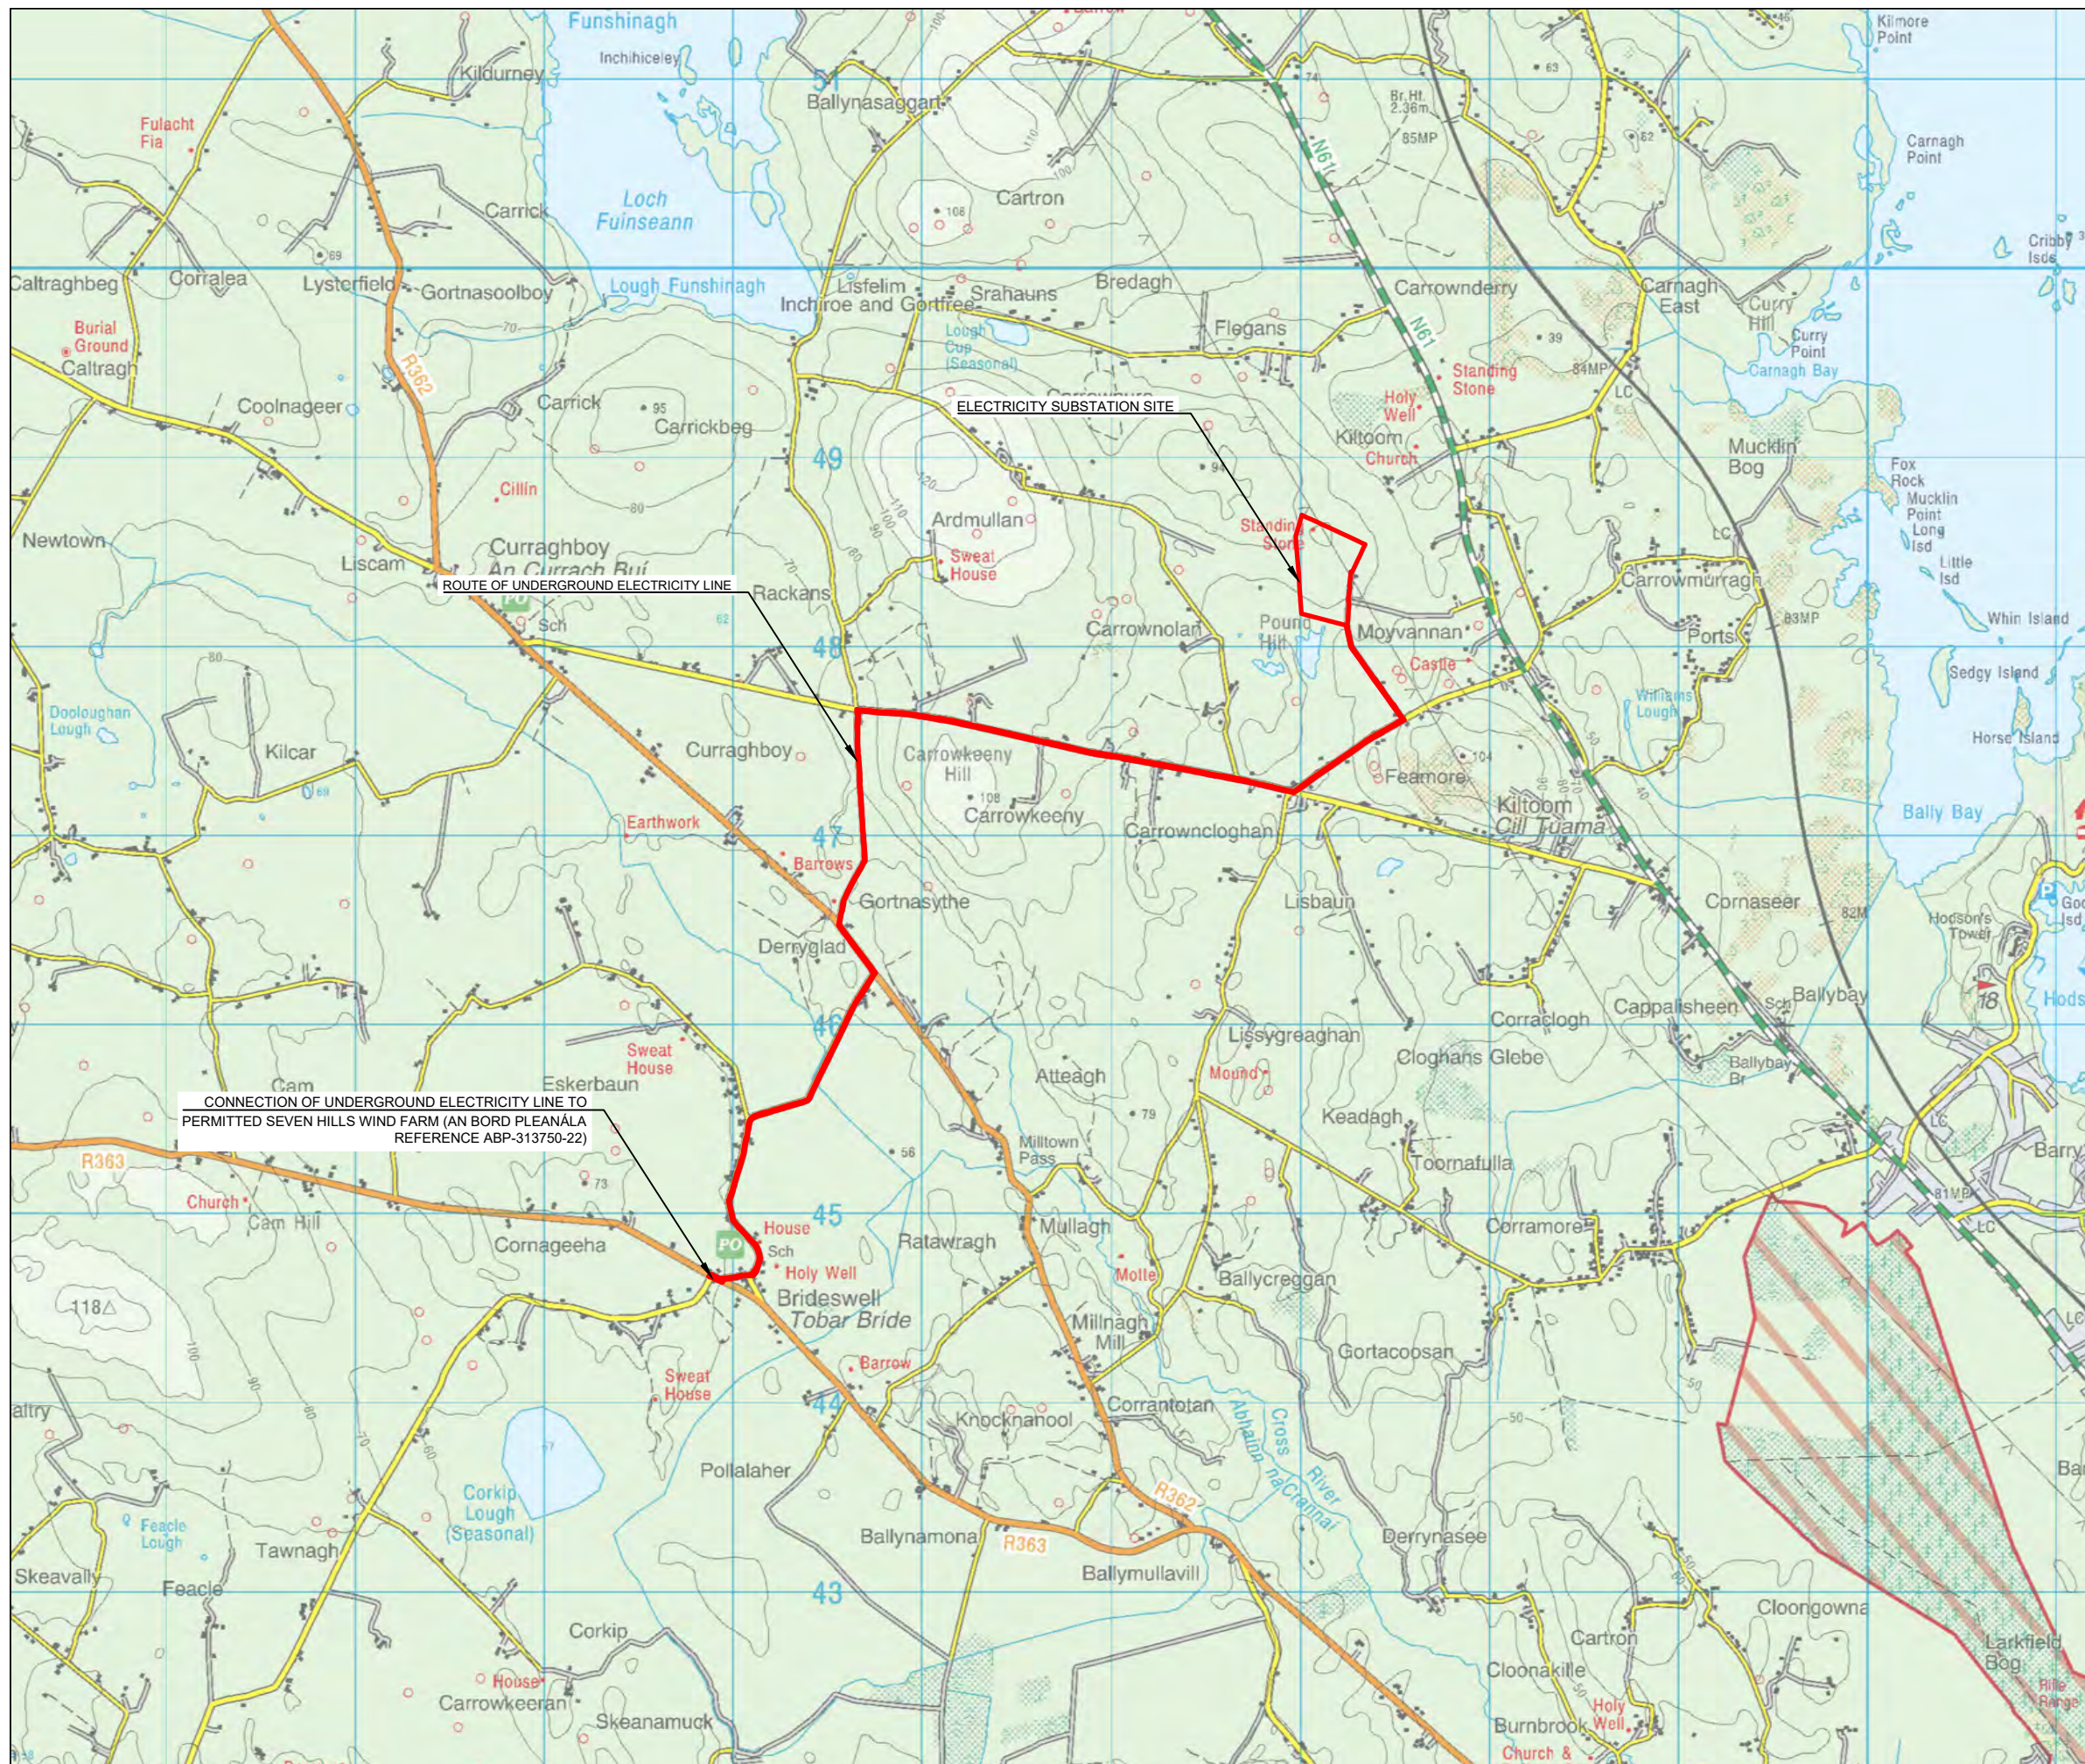

LEGEND:
— APPLICATION BOUNDARY

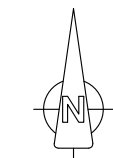

Date:	Rev:	Description:	Drawn By:

Prepared By:



Galetech Energy Services
 Clondargan, Stradone
 Co. Cavan, H12 NV06
 info@galetechenergy.com
 www.galetechenergy.com

Client: **ENERGIA RENEWABLES ROI LTD.**

Job Title: **MOYVANNAN ELECTRICITY SUBSTATION**

Drawing Title:
**ANNEX 3.1: SITE LOCATION PLAN
 (1:50,000)**

Drawing No.: SEV001SS_EIAR_LOC-0.01	Stage: PLANNING
Scale: (A3) 1:35,000	Date: 11/10/2024
Revision No.: REV 0	Confirmed By: SC
Drawn By: EF	Checked By: JB

